


Emergency Evacuation Map

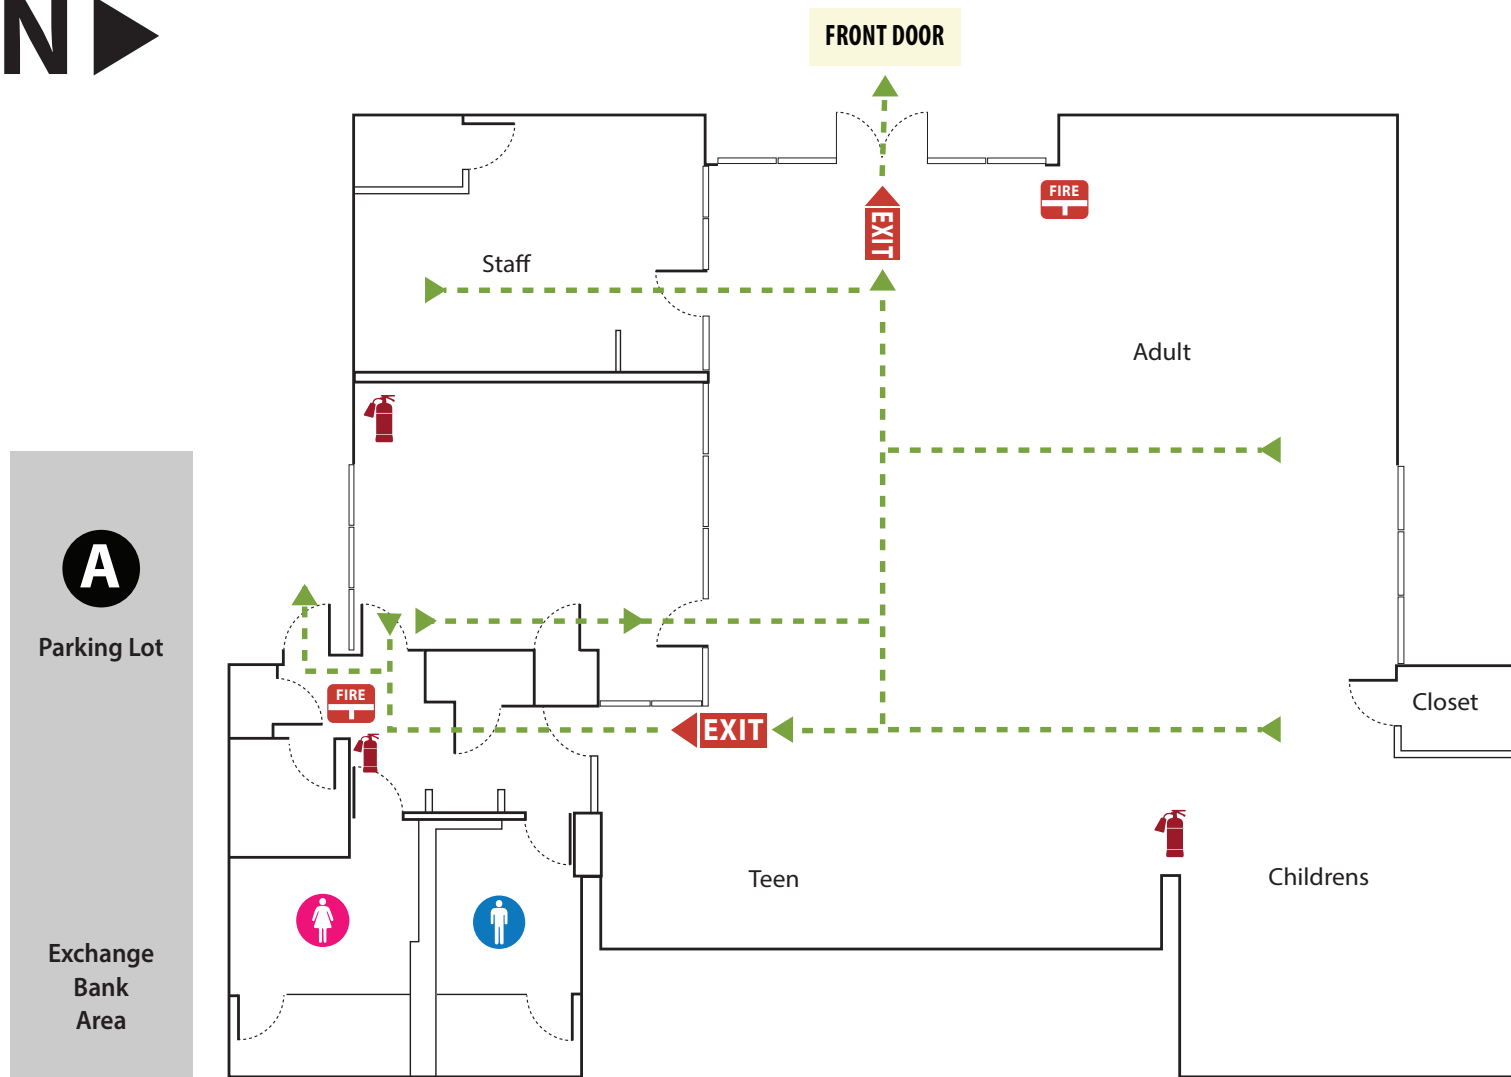

Legend	
	Womens Room
	Mens Room
	Pull Alarm
	Extinguisher
	Exit Door
	Path

A Assembly Area